




CROSSWALK GUIDE TILE PLAN

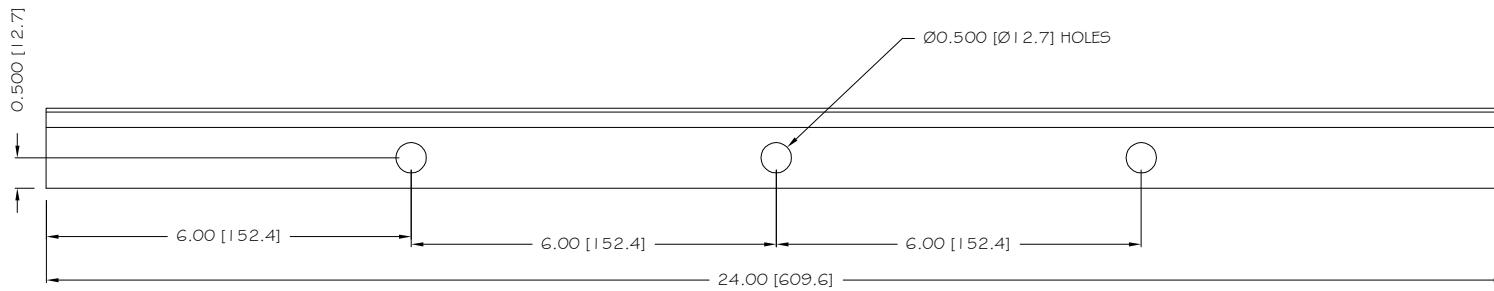

SECTION A-A

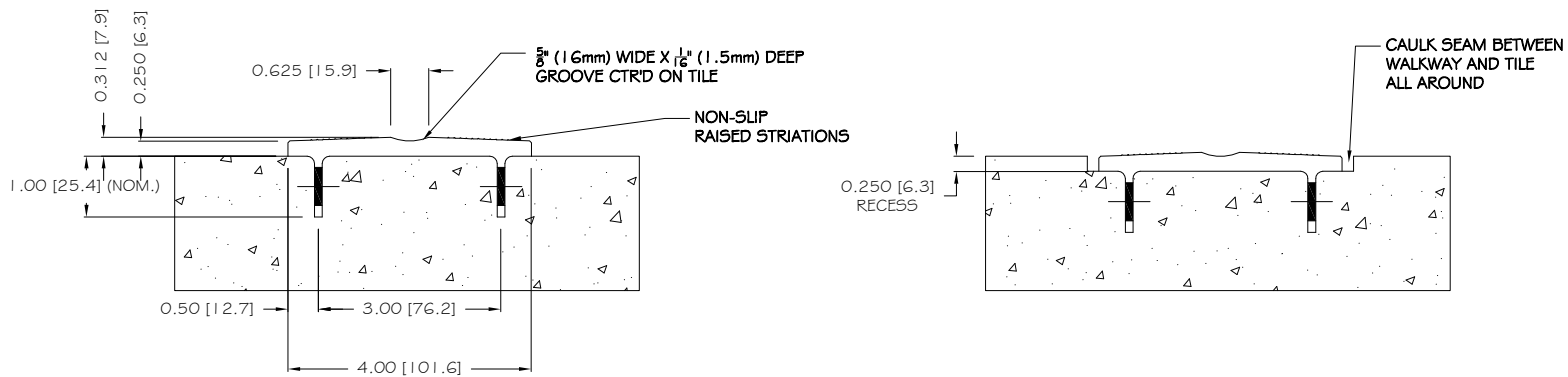

SECTION B-B
(NON SNOW REGIONS)

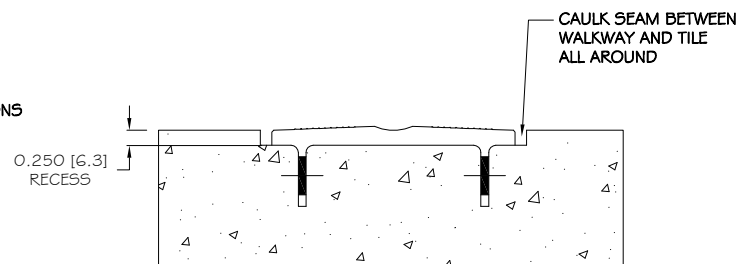

SECTION B-B
(SNOW REGIONS)

ALL DIMENSIONS NOMINAL
PRIMARY DIMENSION INCHES
mm IN PARENTHESES

TRADE WAYFINDING TILE	PART NO. GUIDETILE424_
MATERIAL SMC COMPOSITE	

PROJECT
CIP CROSSWALK GUIDE TILE
PART SIZE: 4" x 24" (102mm x 610mm)
CAST IN PLACE
PLANS AND DETAILS

DRAWING NO. ADA-CGT_424	DATE 06-12-13
----------------------------	------------------



WWW.ADATILE.COM
PHONE: (800)372-0519
EMAIL: INFO@ADATILE.COM